


DIMENSIONS

ARDENNES | ALSACE (STRAIGHT)

SOGEM

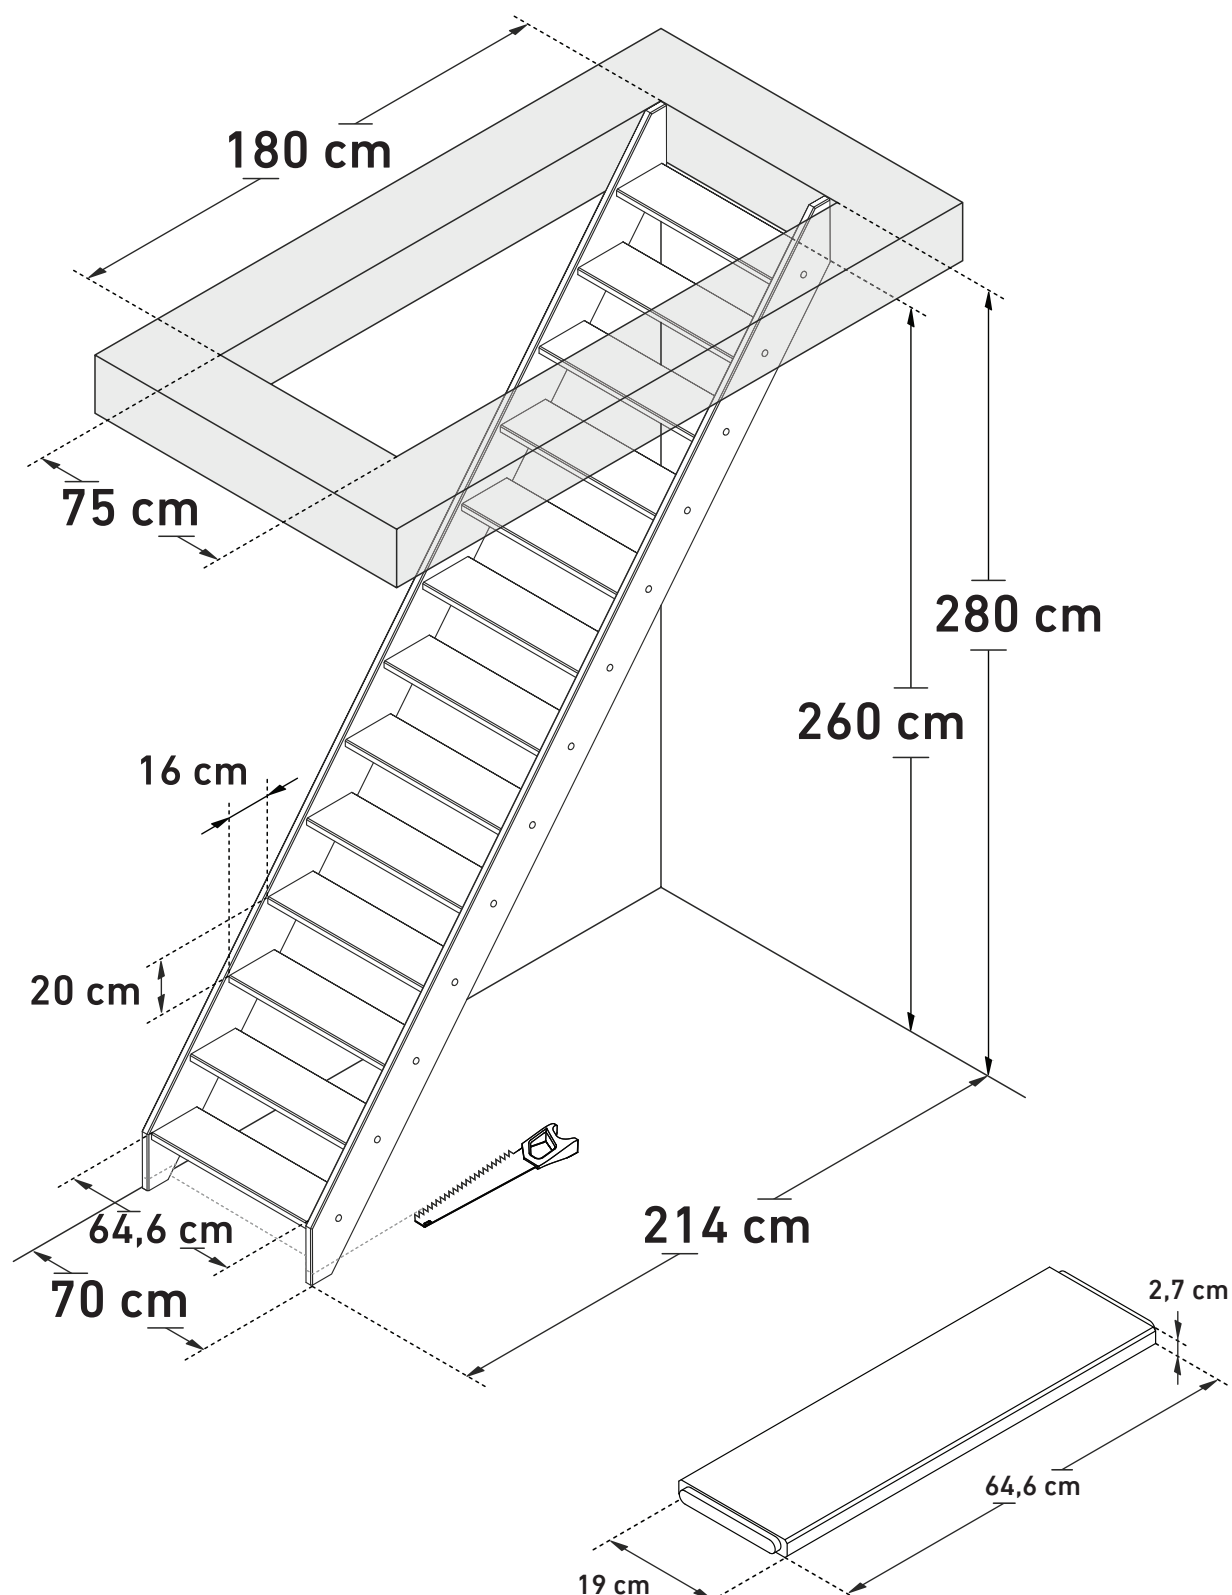

Space saving
51,4°




Wall handrail
360 cm

DIMENSIONS

ARDENNES | ALSACE (STRAIGHT, BULLNOSE)

SOGEM

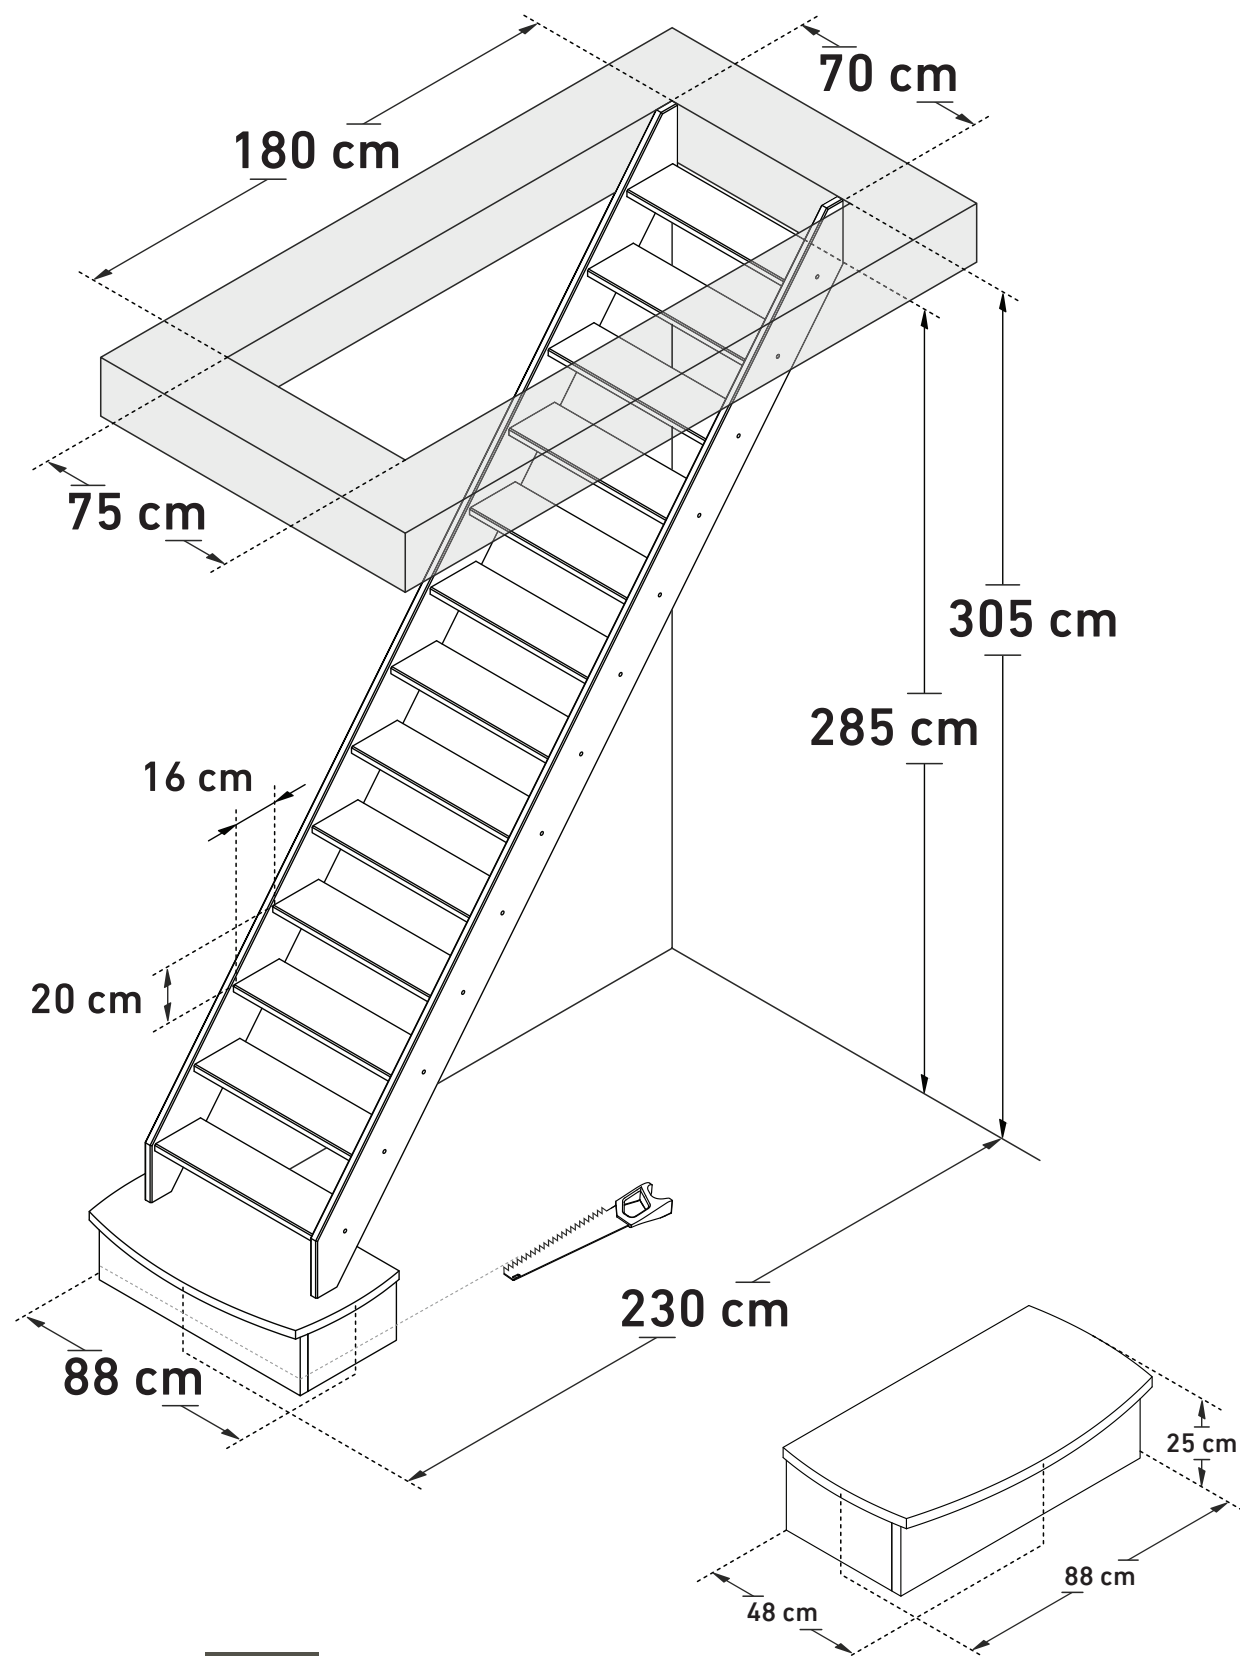


Space saving
51,4°



Wall handrail
380 cm


ARDENNES | ALSACE (1/4T BOTTOM RIGHT)

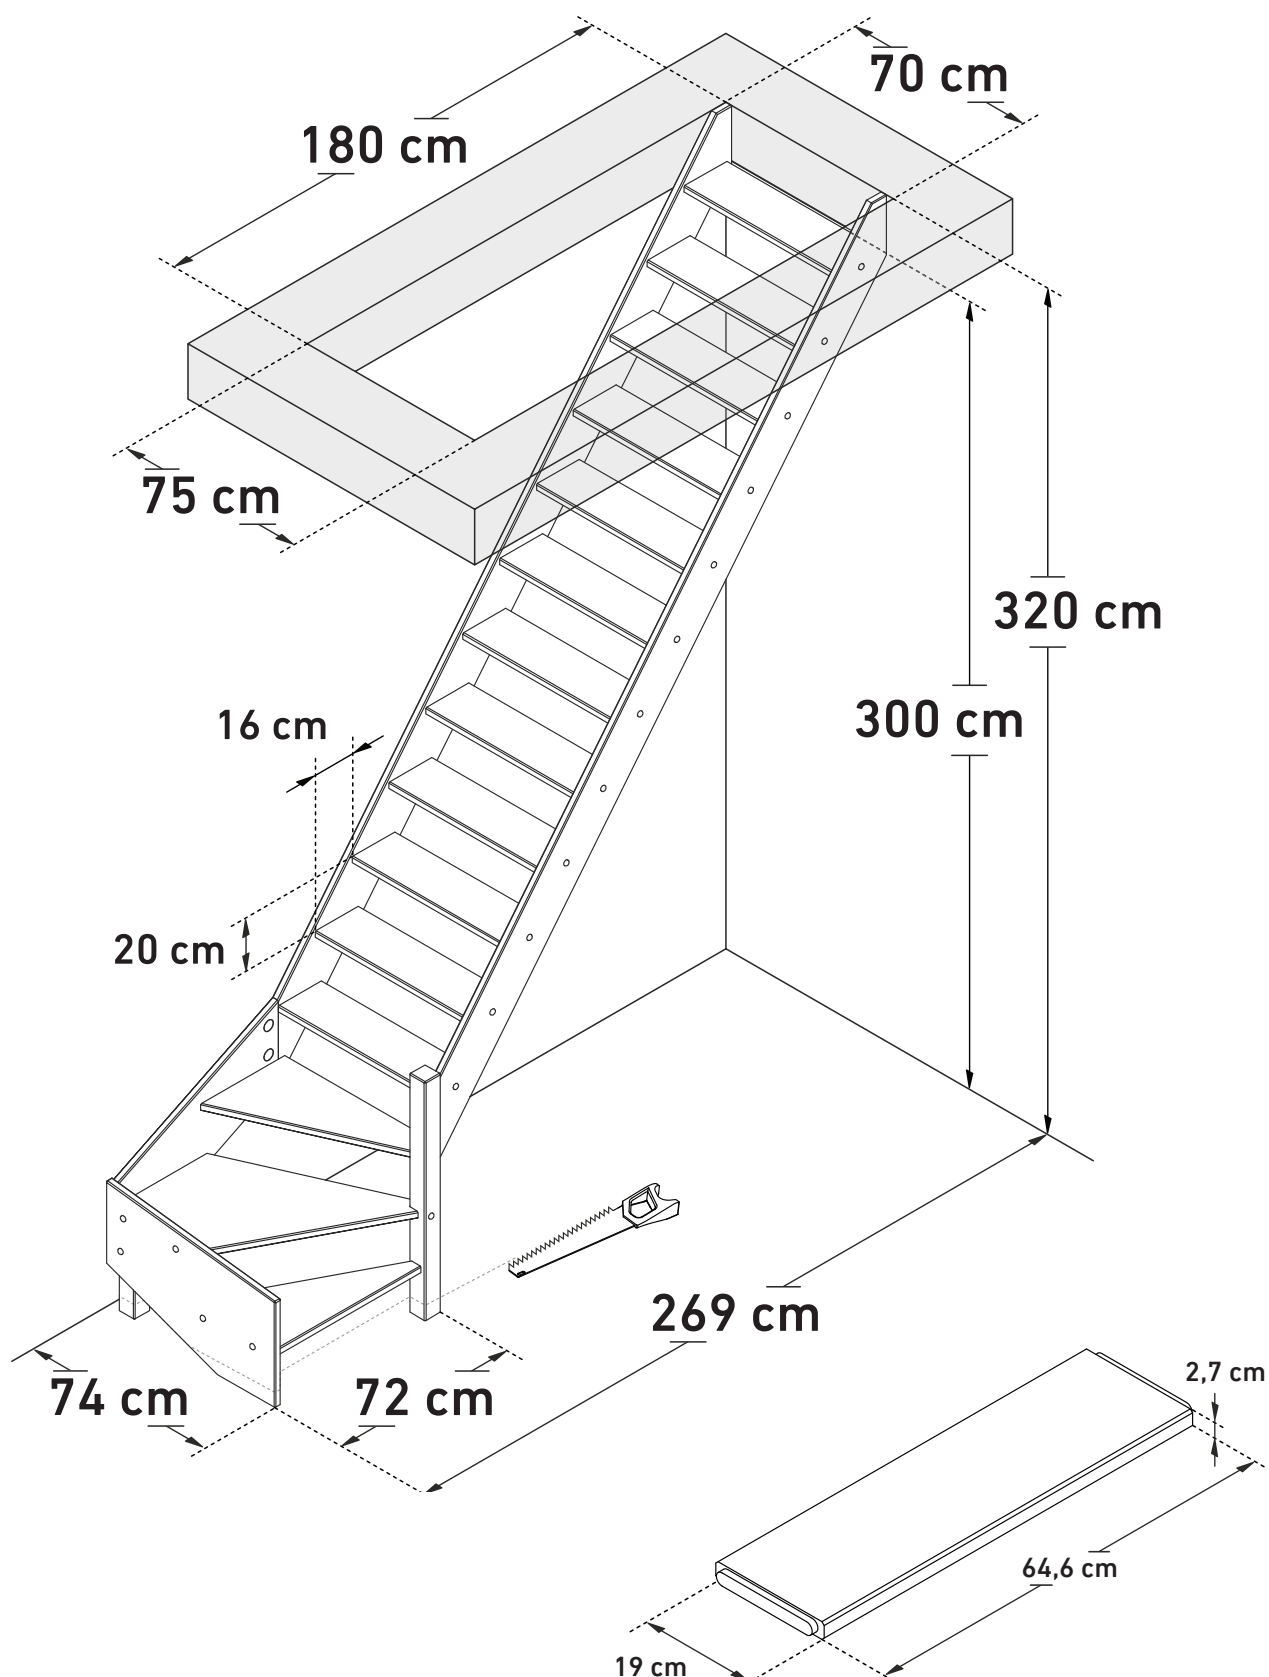

DIMENSIONS

ARDENNES | ALSACE (1/4T BOTTOM LEFT)

SOGEM

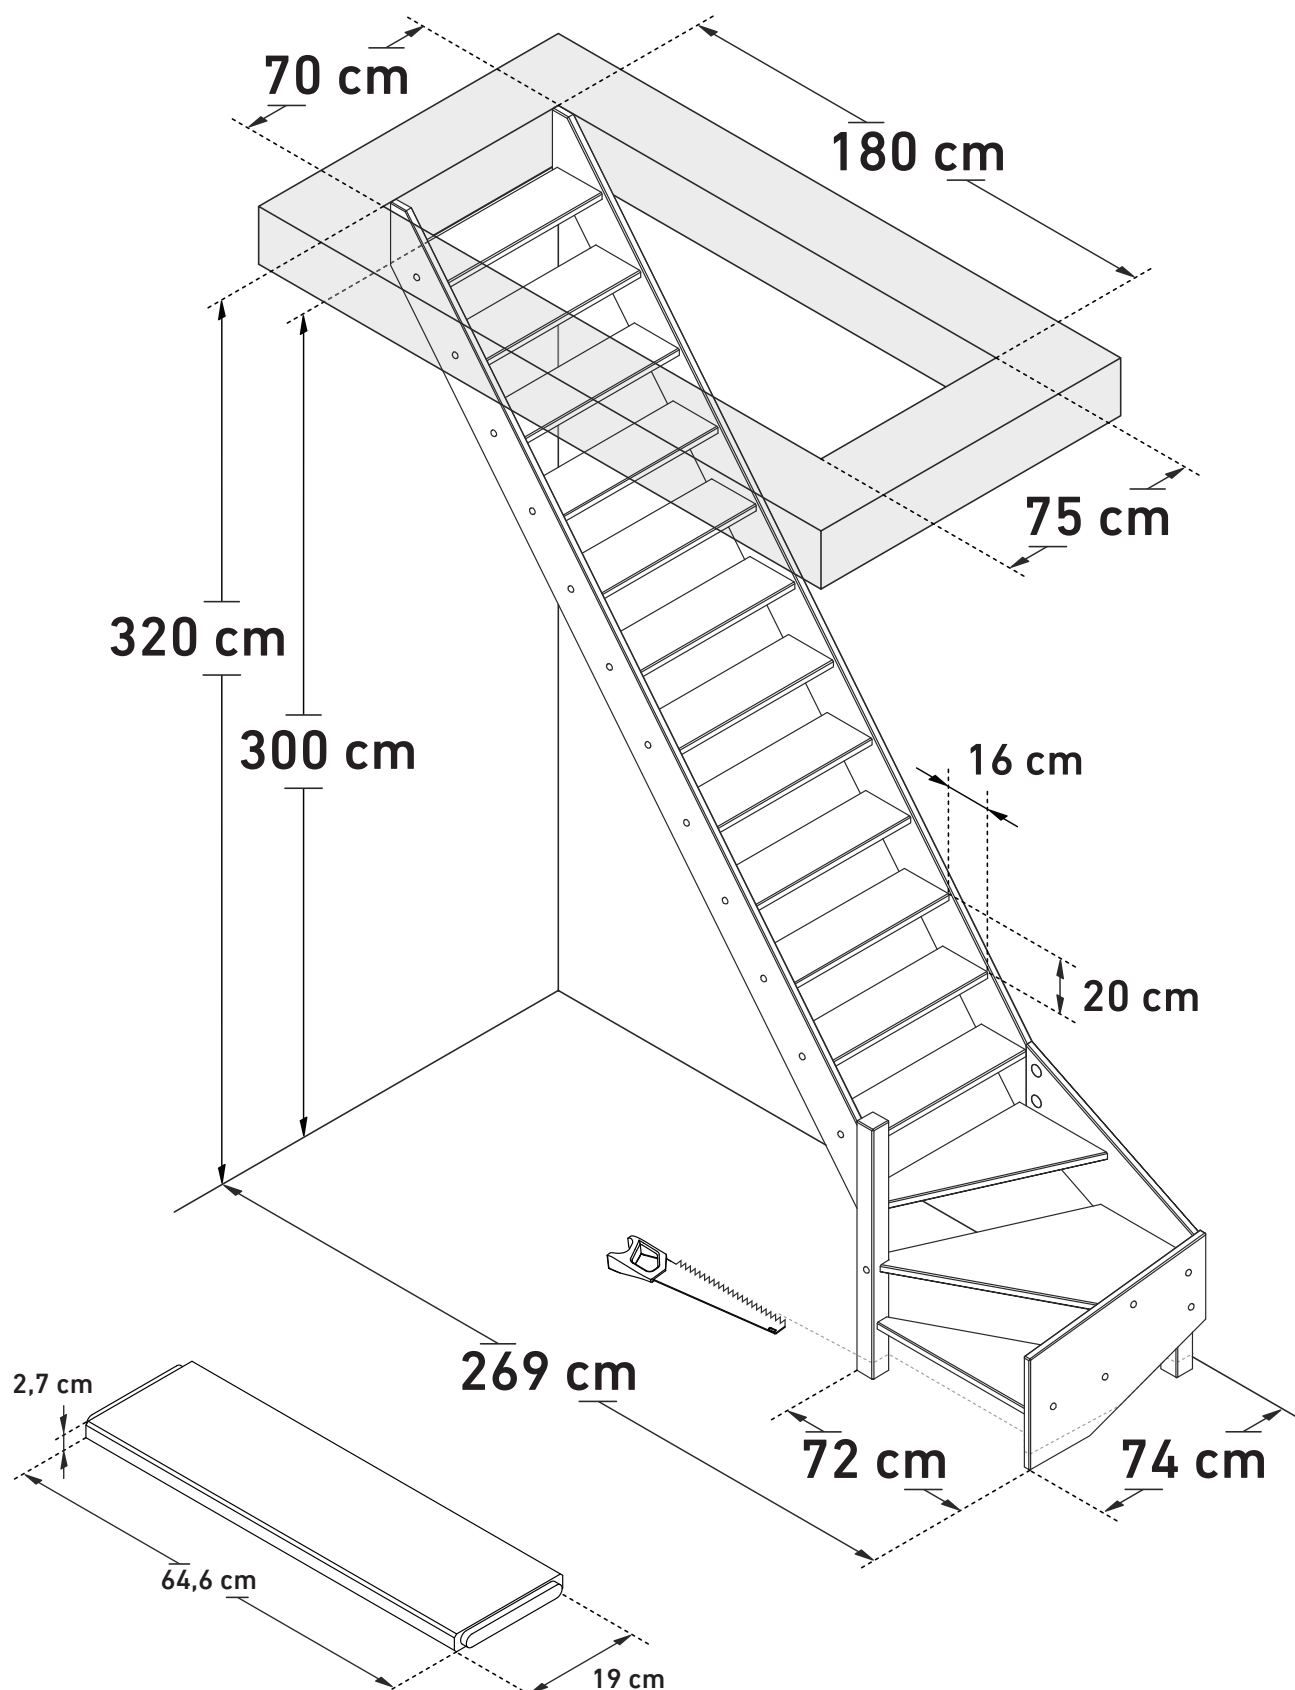

Space saving
51,4°



Wall handrail
310 cm

ARDENNES | ALSACE



SOGEM®




2211230S | www.sogem-sa.com

DIMENSIONS

ARDENNES | ALSACE

(1/4T BOTTOMS LEFT, BULLNOSE)

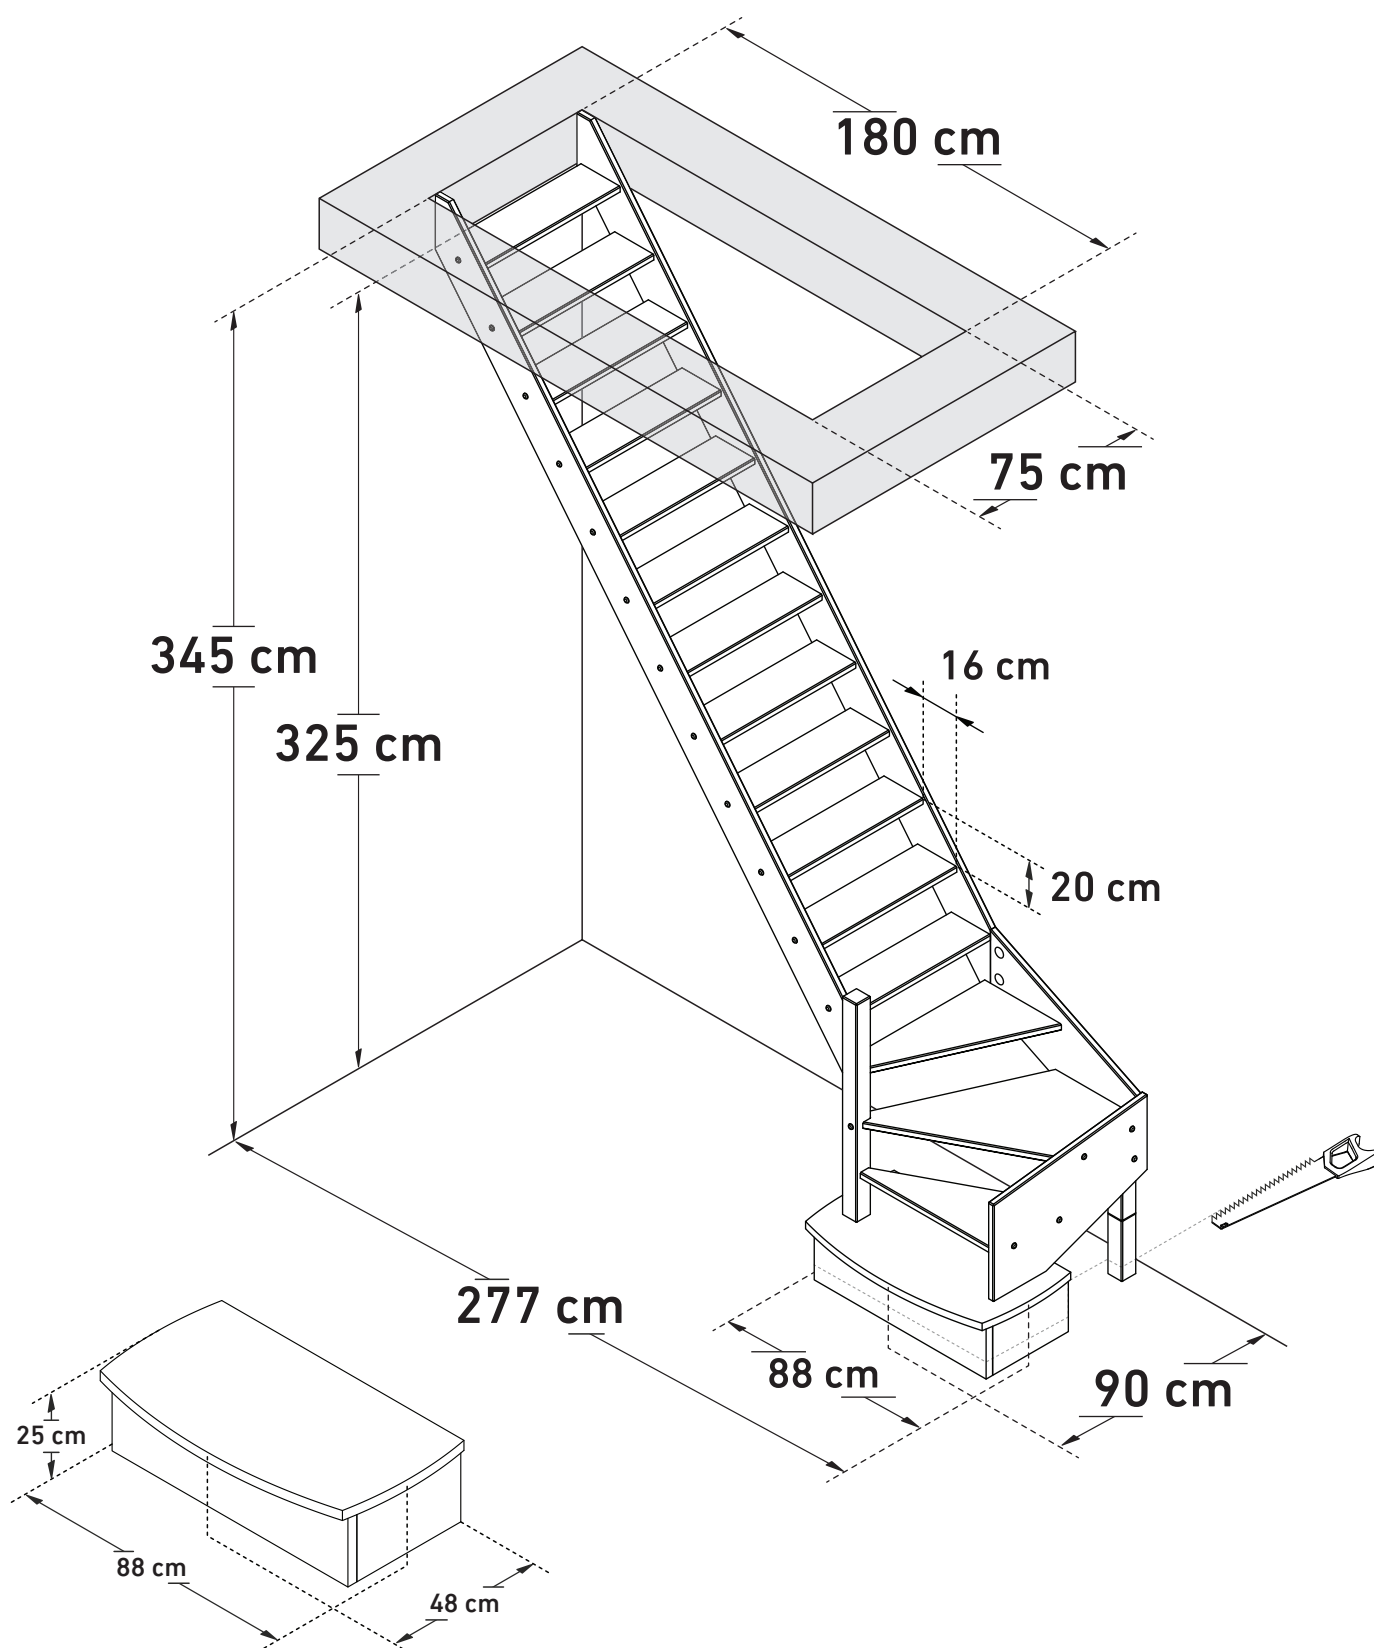

Space saving
51,4°




Wall handrail
310 cm

DIMENSIONS

ARDENNES | ALSACE (1/4T TOP RIGHT)

SOGEM

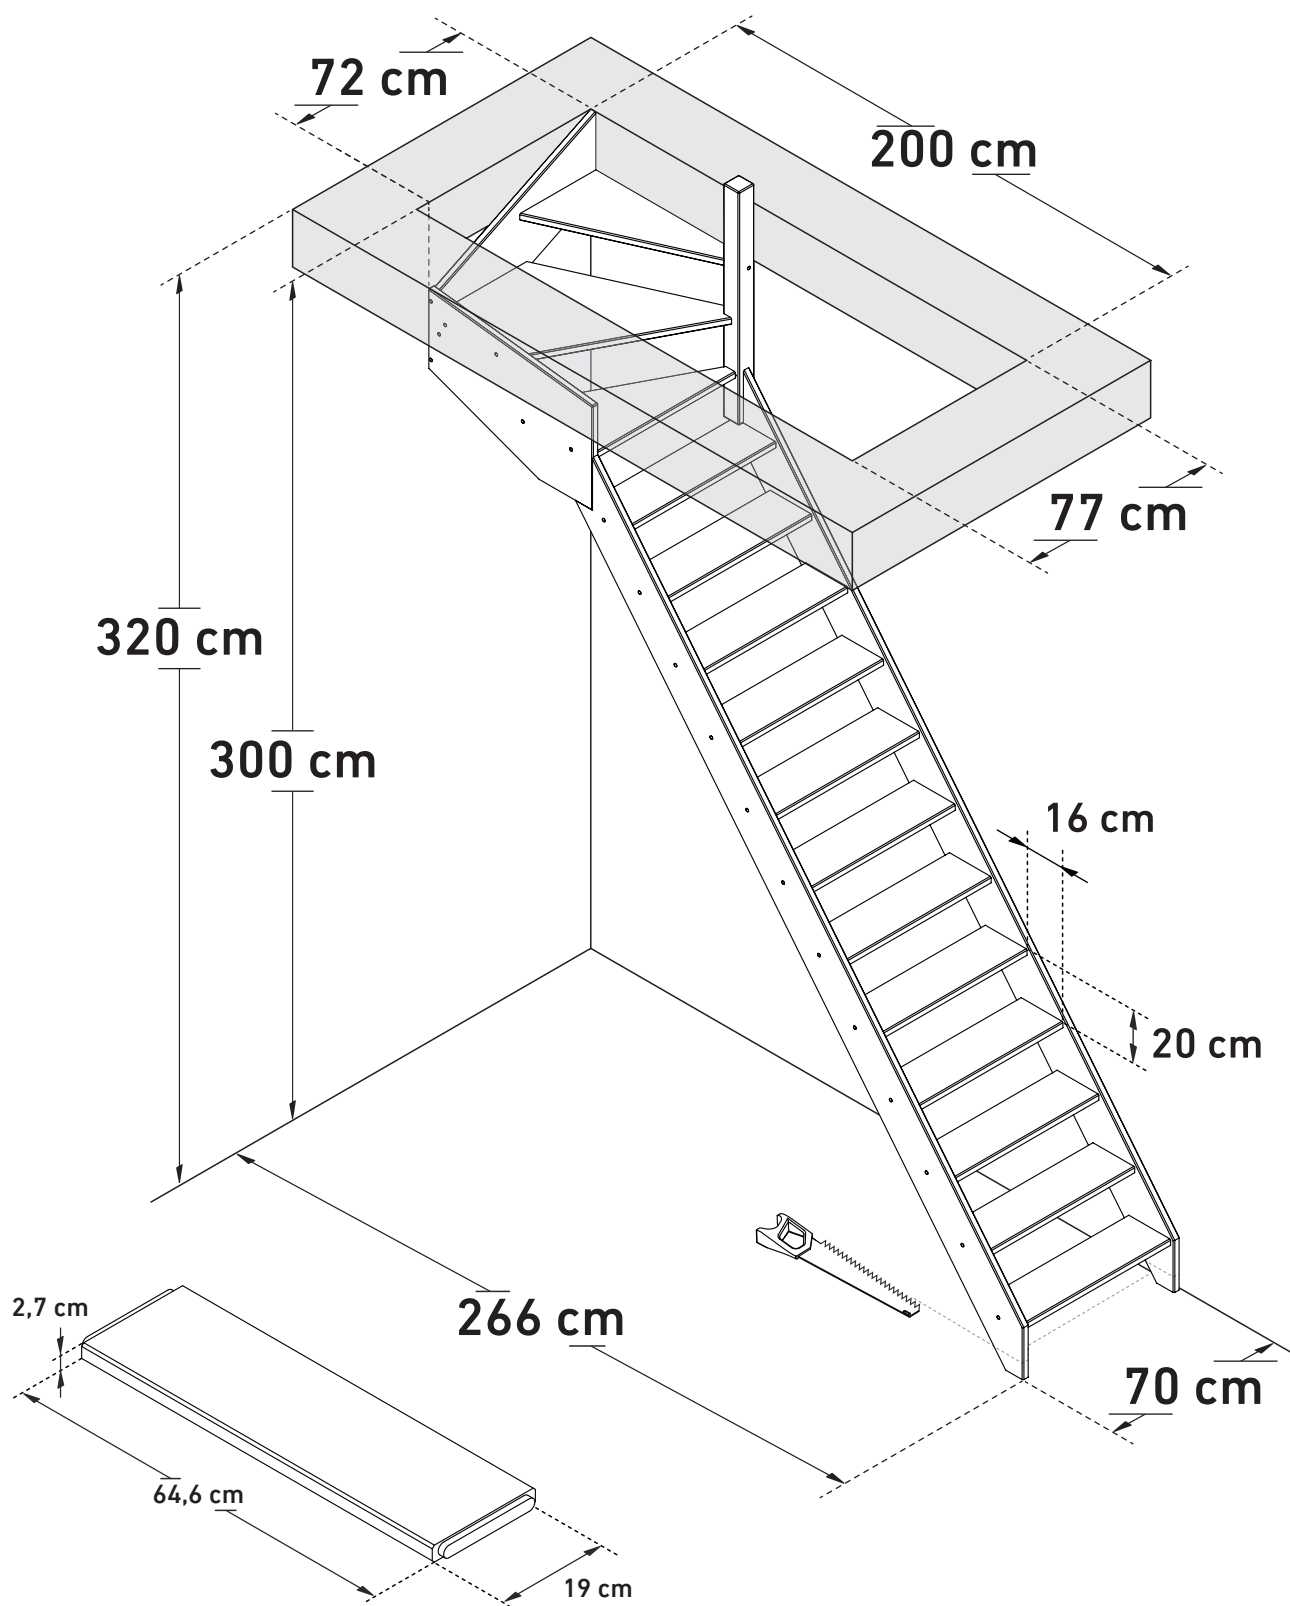

Space saving
51,4°




Wall handrail
320 cm

DIMENSIONS

ARDENNES | ALSACE (1/4T TOP LEFT)

SOGEM

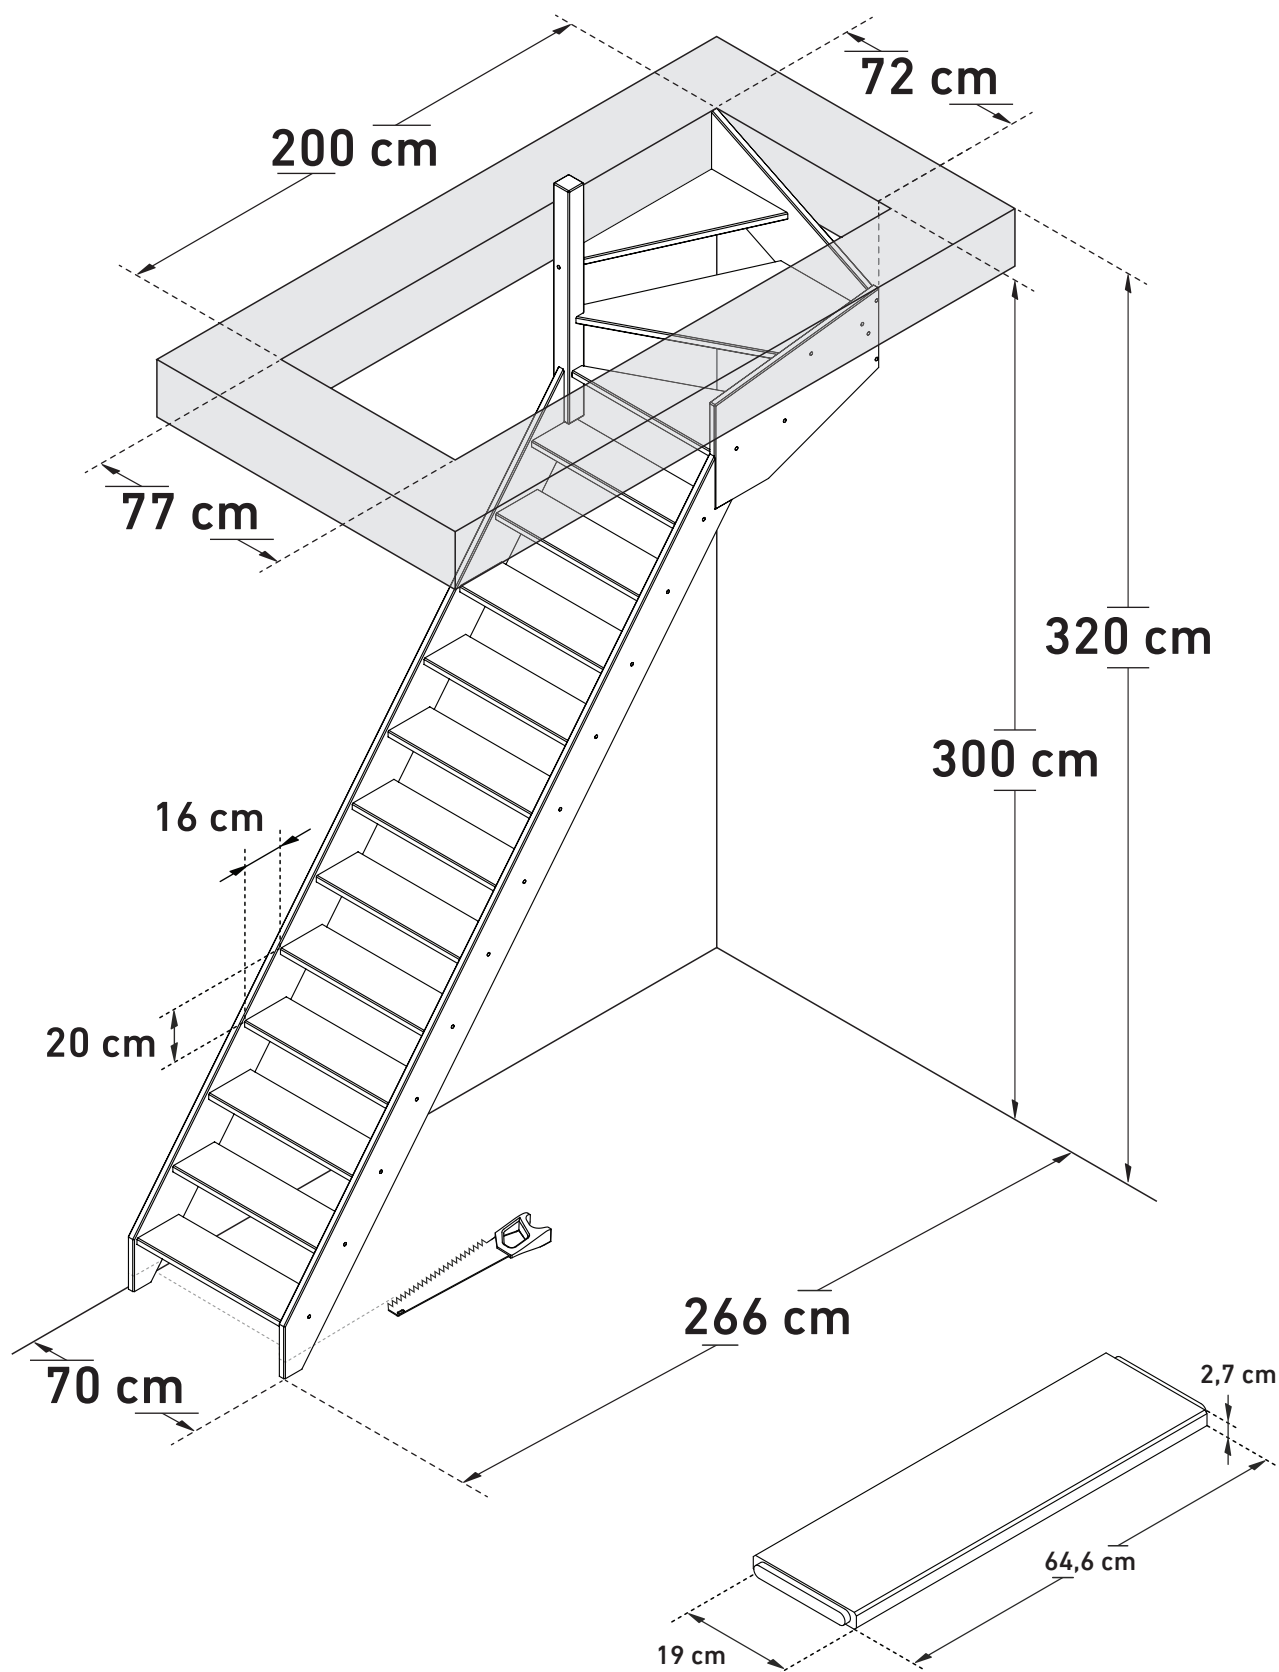


Space saving
51,4°



Wall handrail
320 cm


ARDENNES | ALSACE (1/4T TOP RIGHT, BULLNOSE)

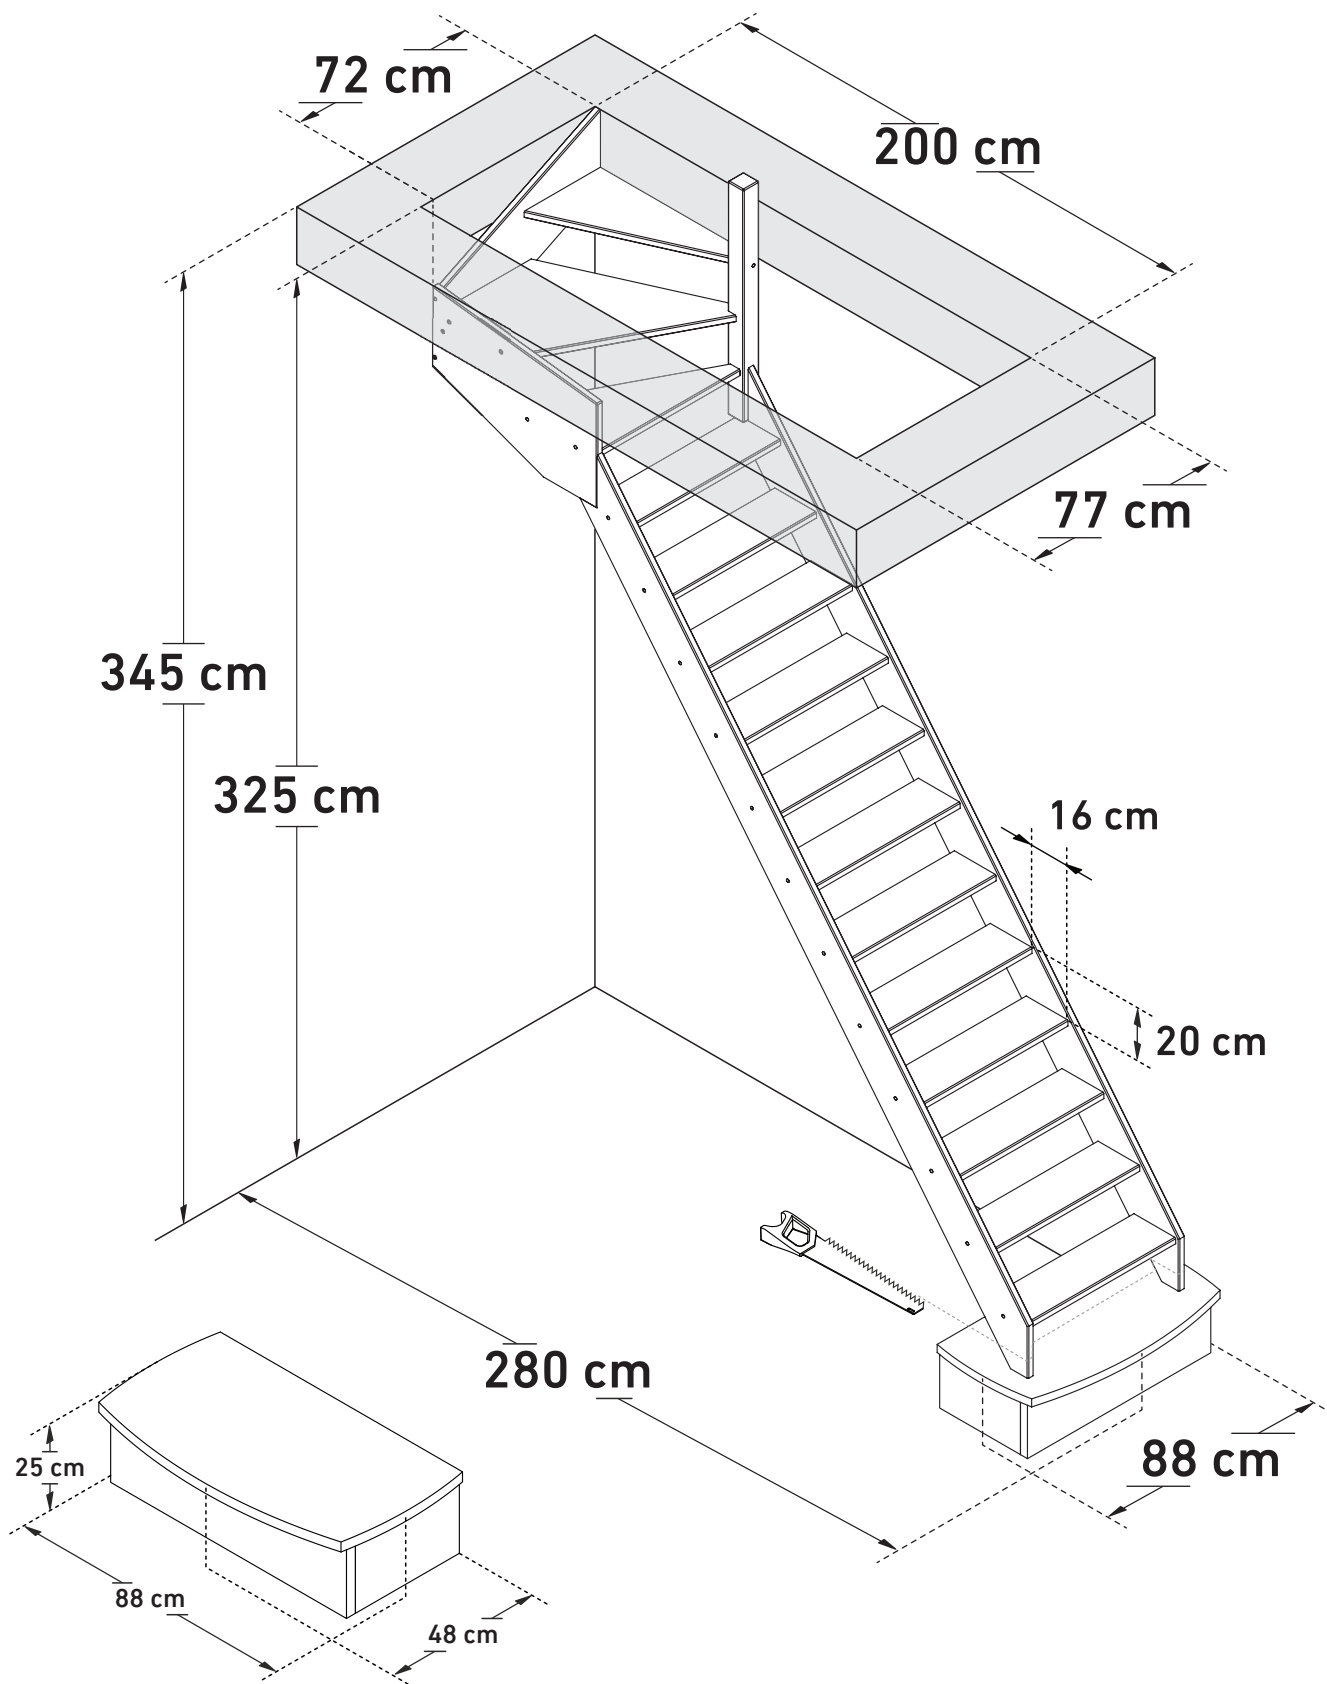

DIMENSIONS

ARDENNES | ALSACE (1/4T TOP LEFT, BULLNOSE)

SOGEM

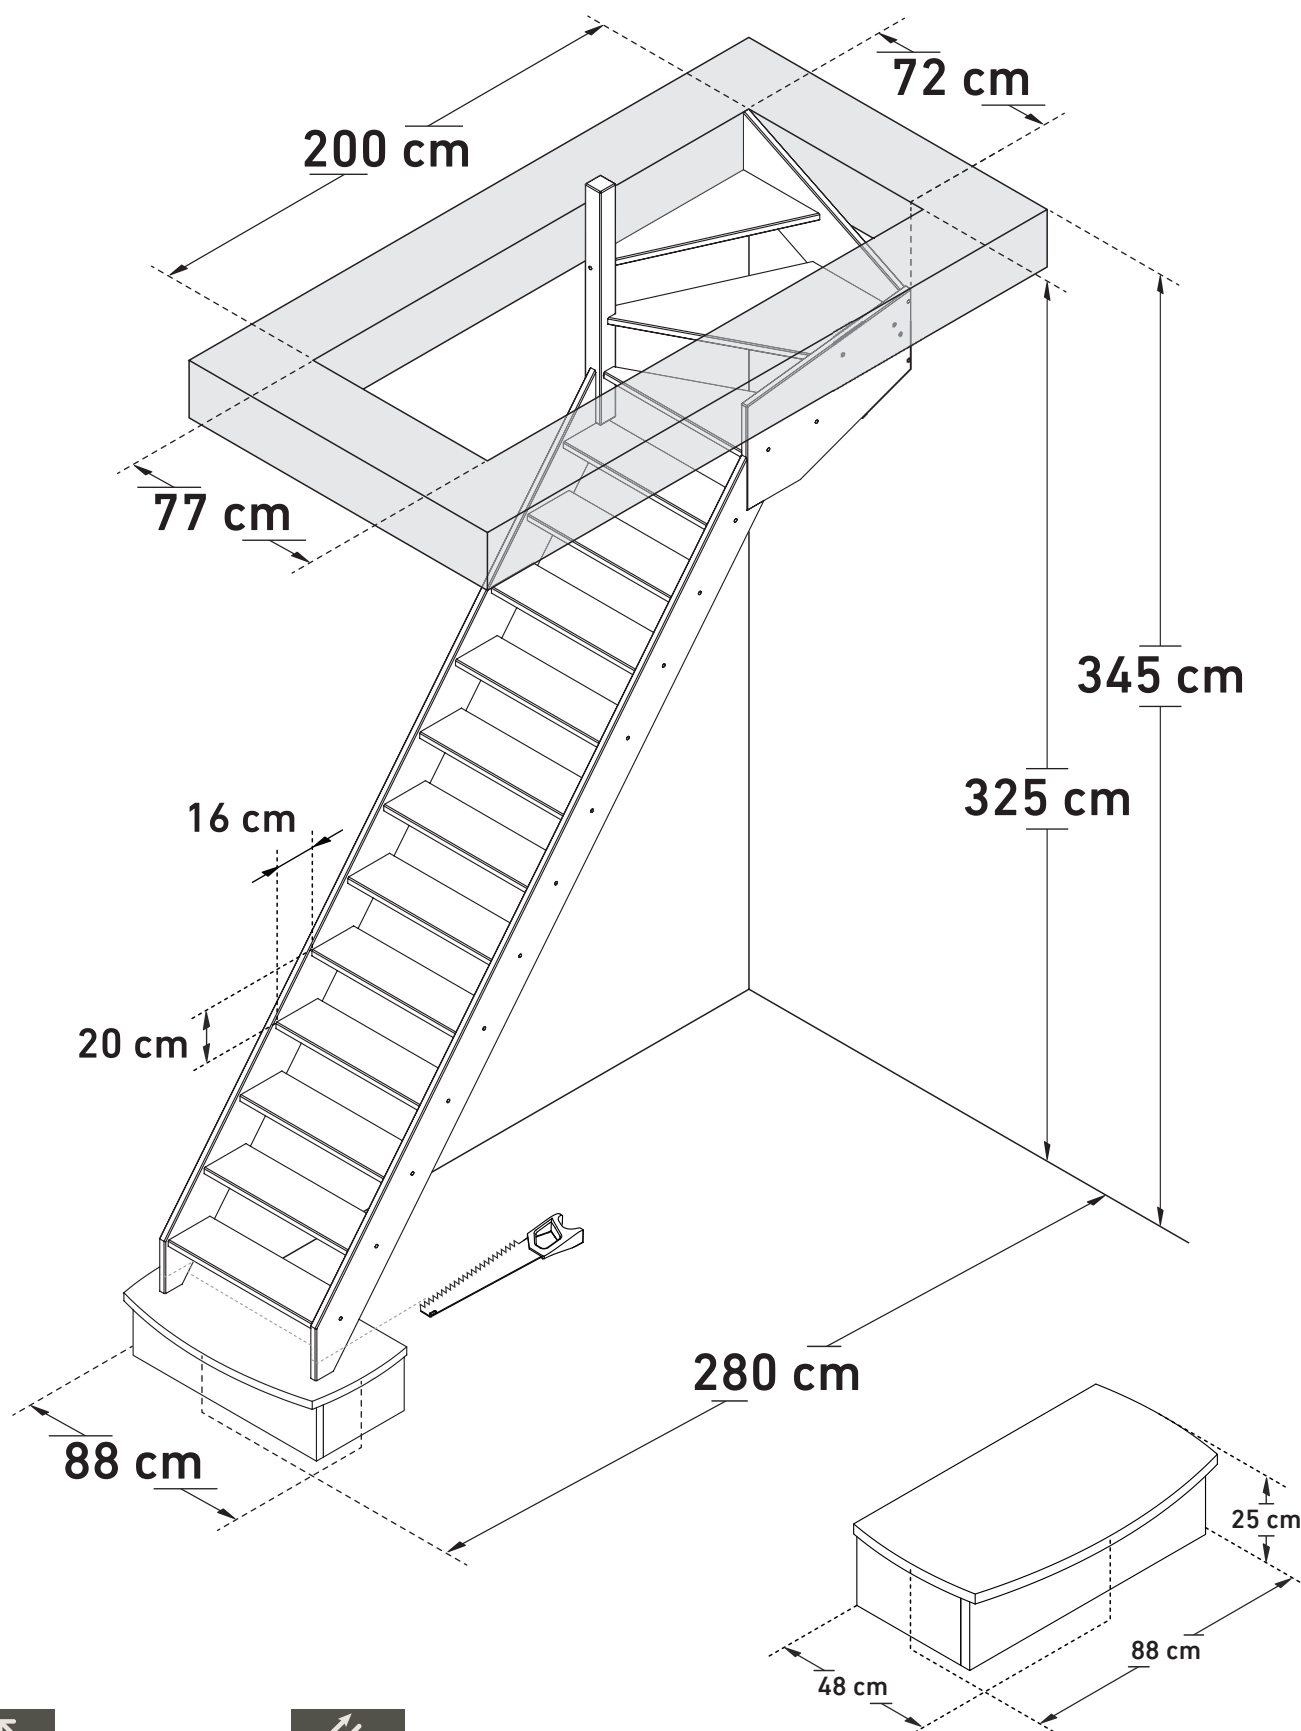

Space saving
51,4°



Wall handrail
340 cm